



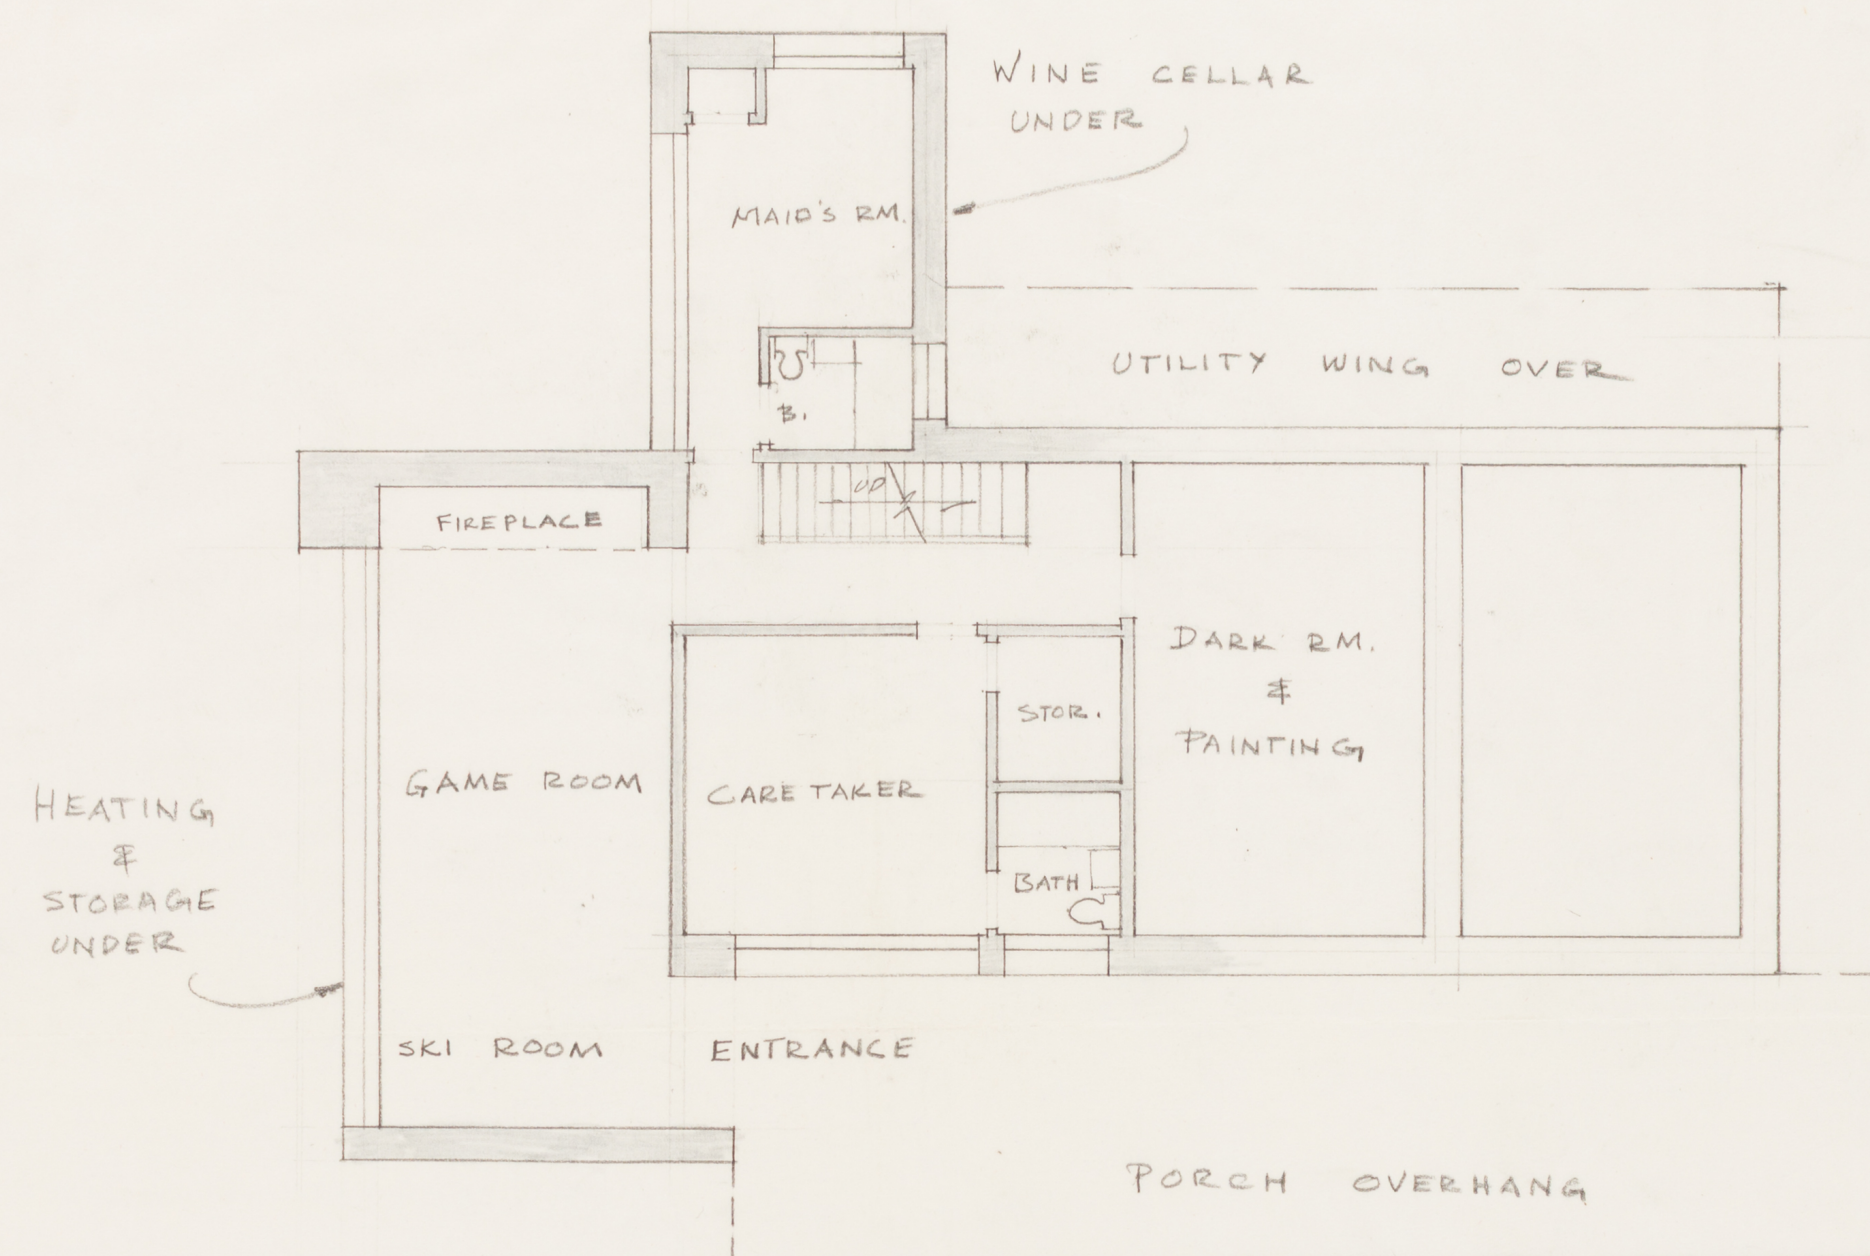


BASEMENT PLAN  
SHOWING LOCATION OF  
SUBBASEMENT

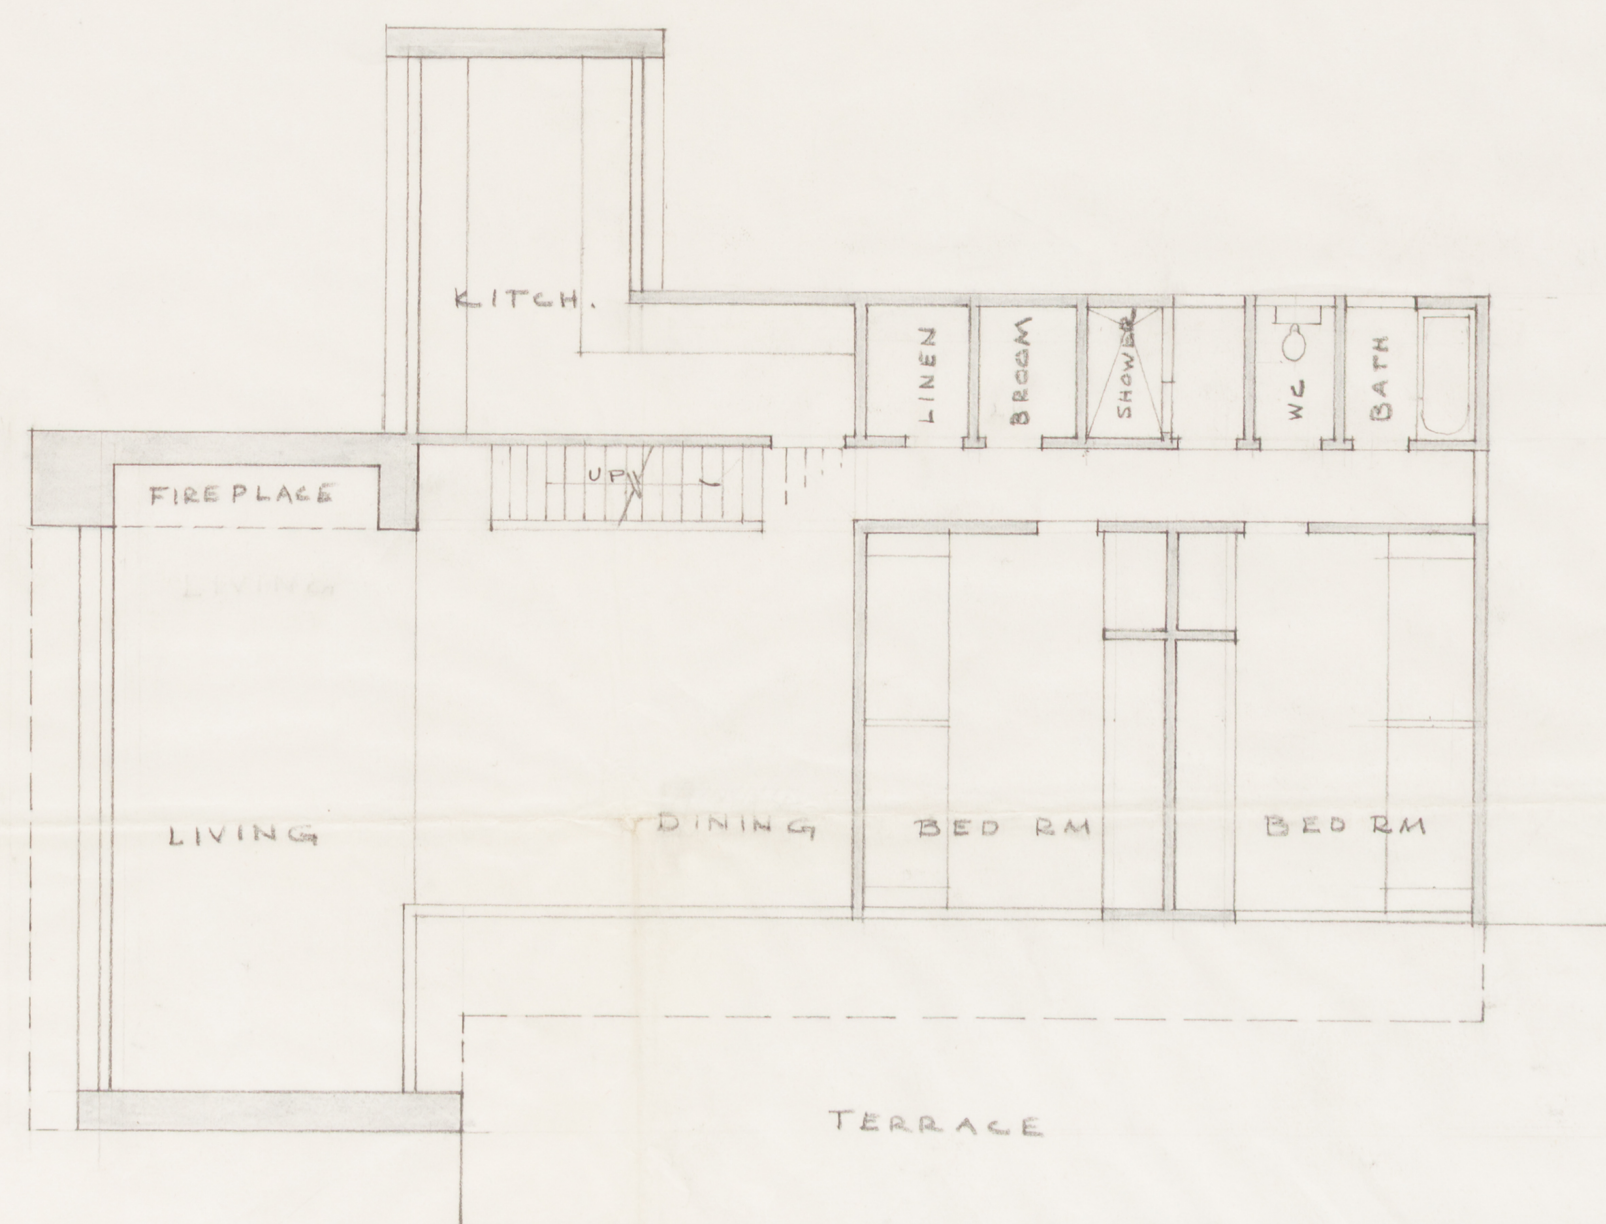


FIRST FLOOR PLAN

$\frac{1}{8}'' = 1'-0''$

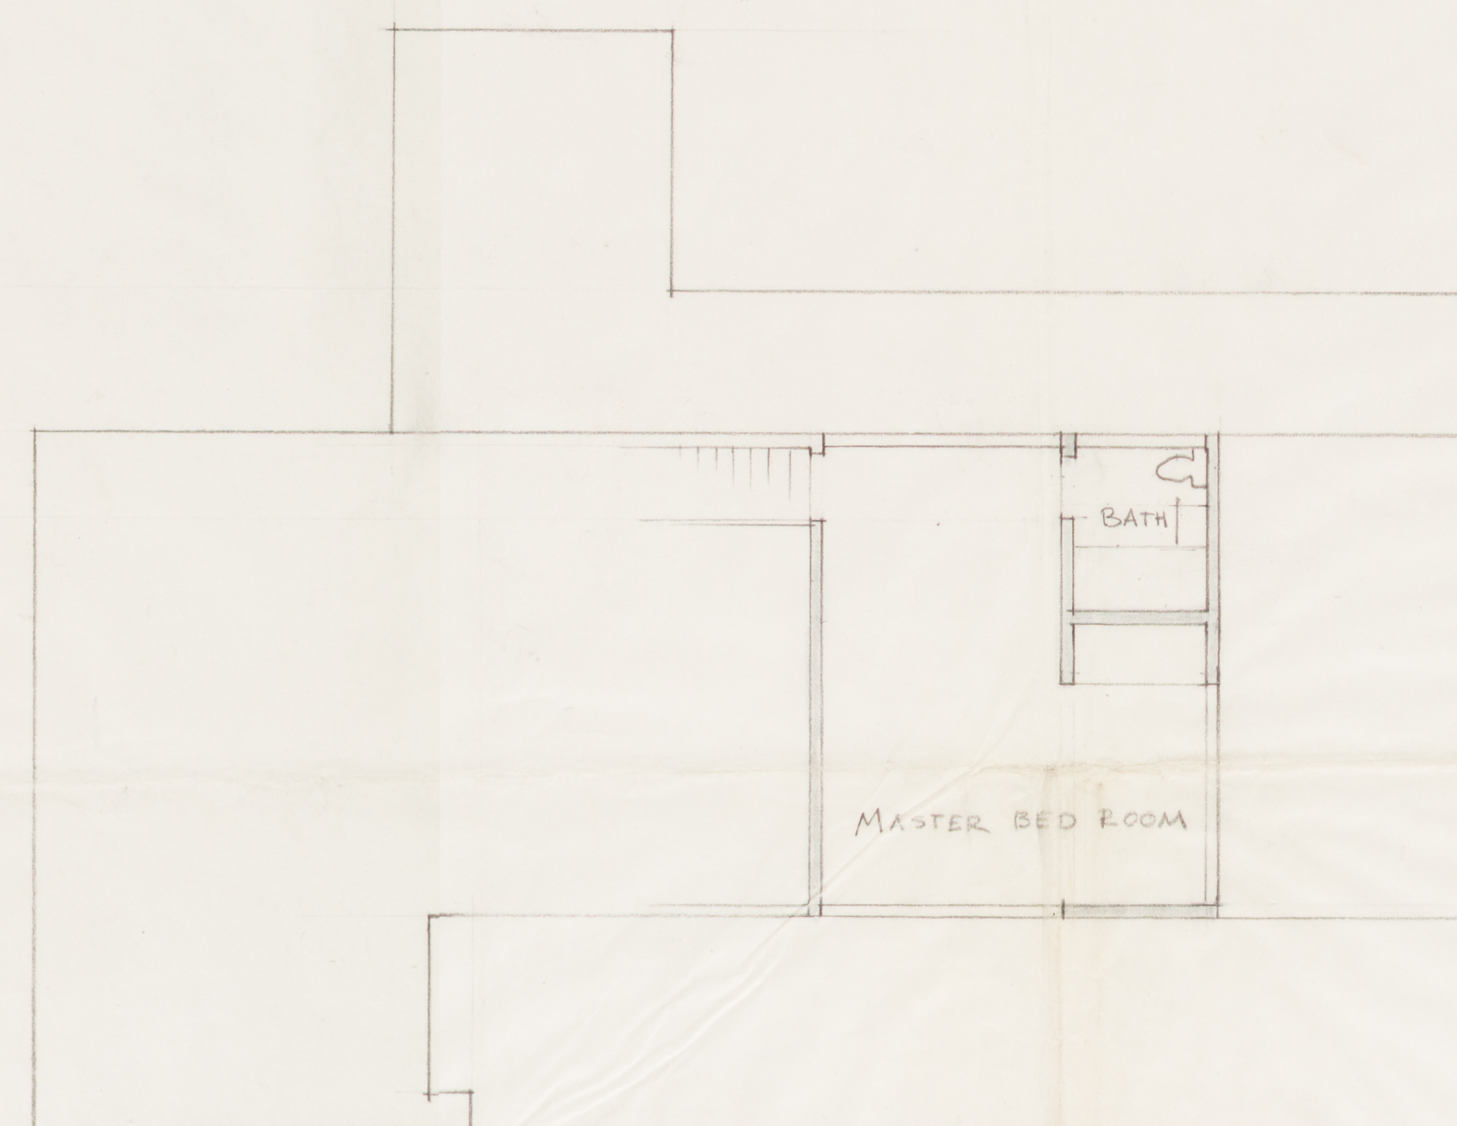

SECOND FLOOR PLAN

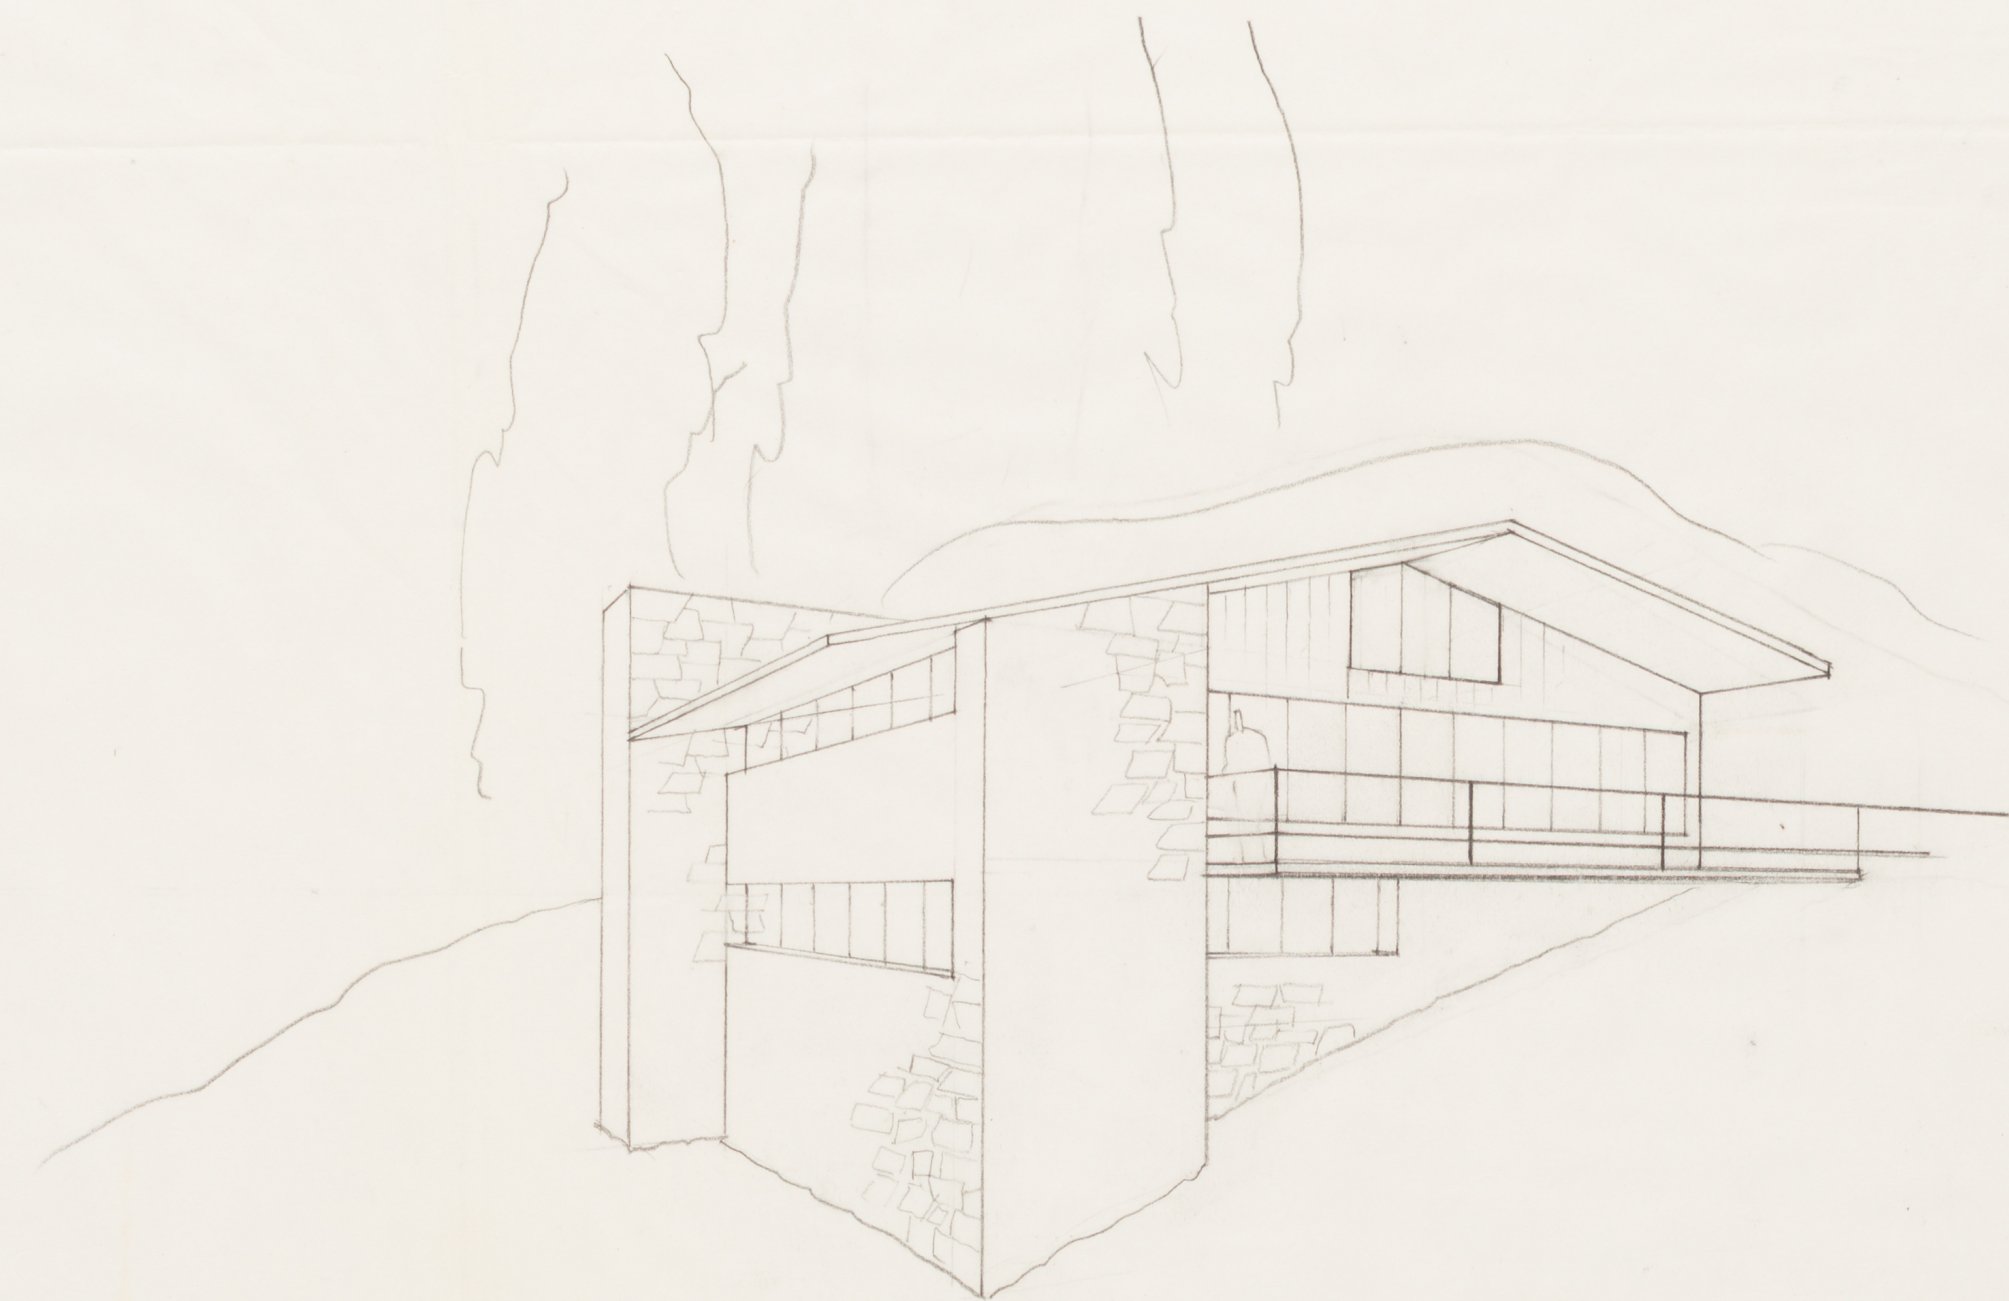

# SKI HOUSE FOR MR. JEROME HILL

3429.5 SQ. FT.