
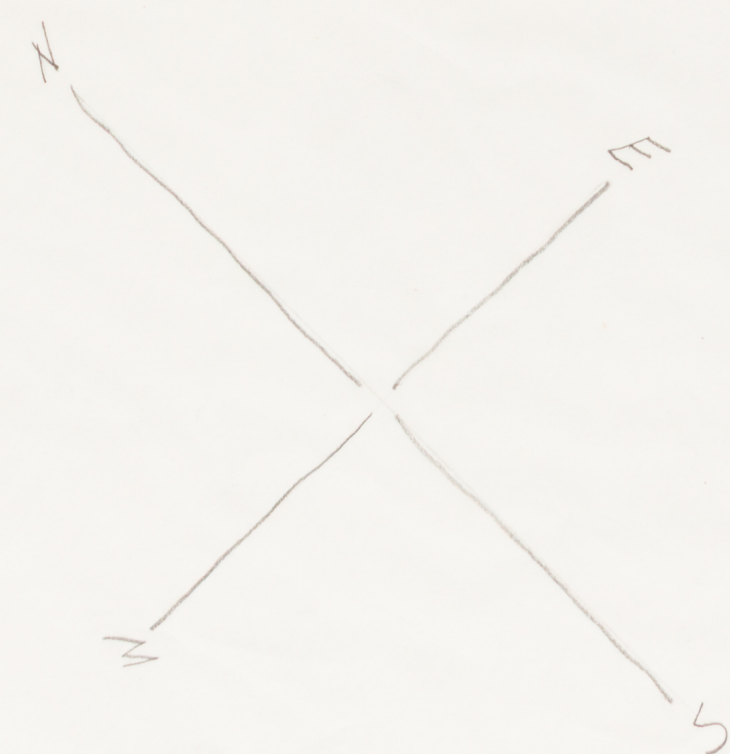


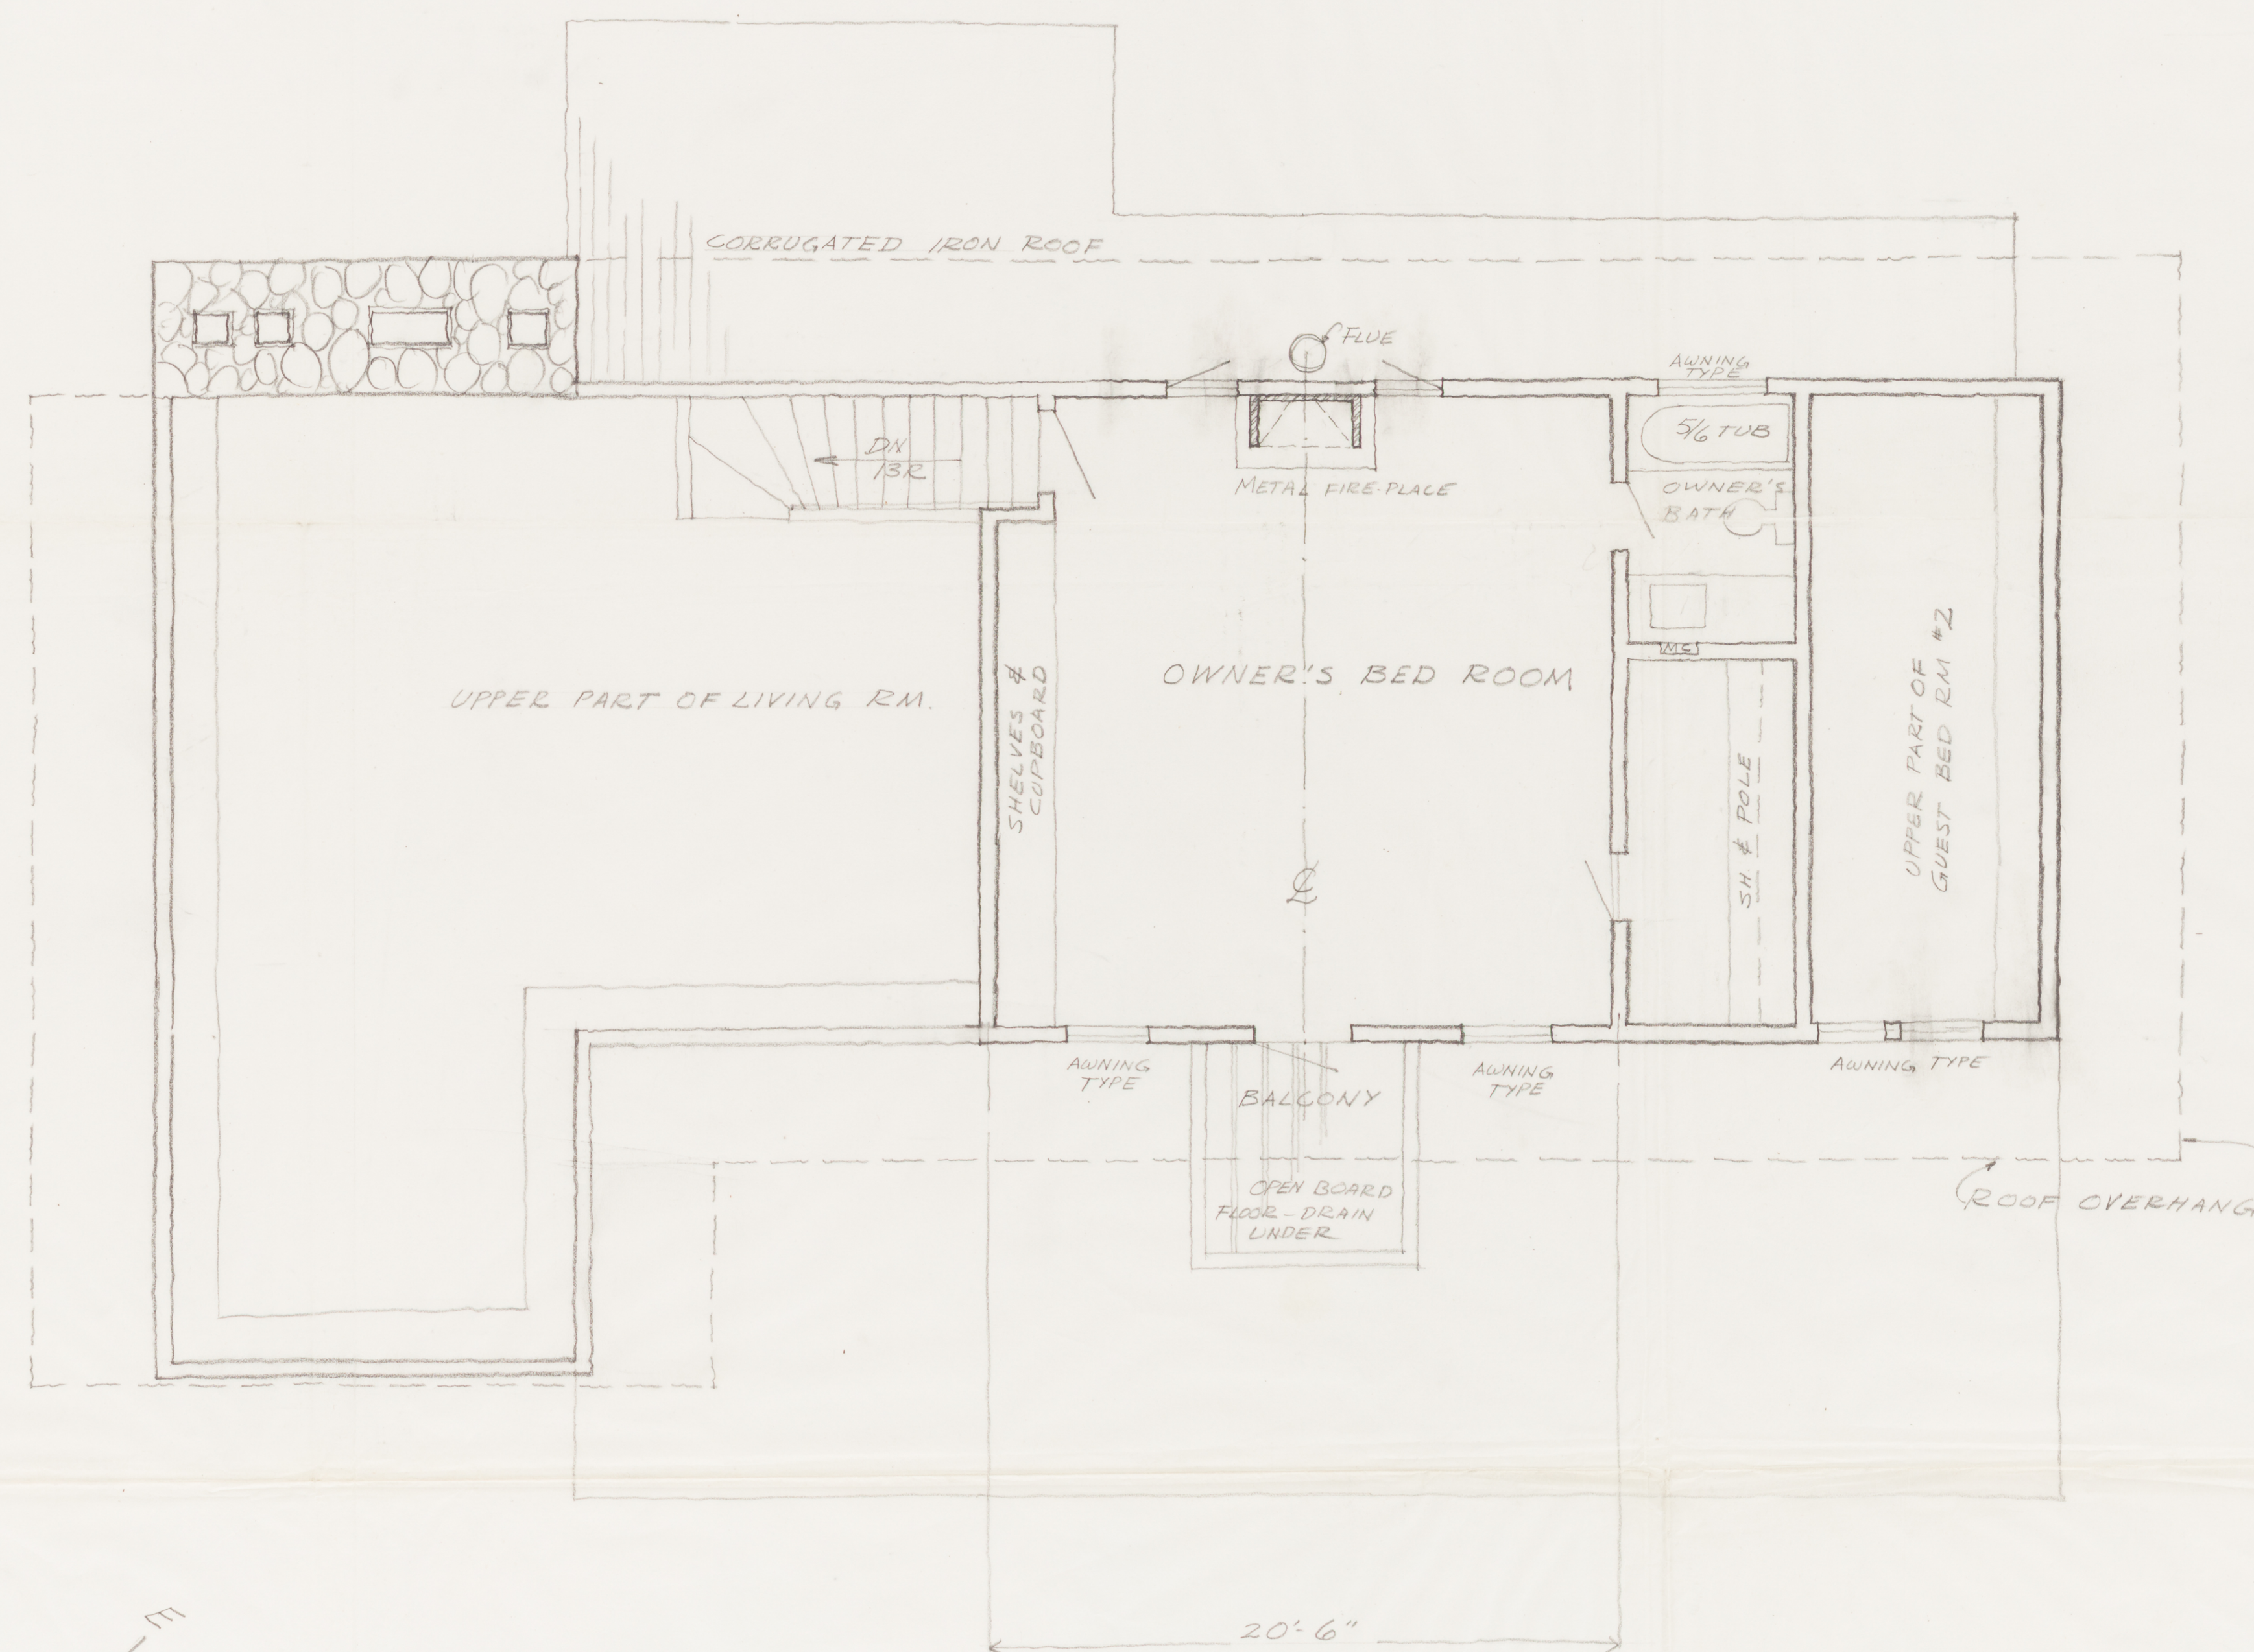

SECOND FLOOR PLAN  $\frac{1}{4}" = 1'-0"$  SCALE

|                                                       |                                                                                           |              |
|-------------------------------------------------------|-------------------------------------------------------------------------------------------|--------------|
| SKI LODGE FOR<br>MR. JEROME HILL<br>PLACER CO. CALIF. |                                                                                           |              |
| DRAWN<br>J.P.O.                                       | WILLIAM WILSON WURSTER<br>ARCHITECT<br>260 CALIFORNIA STREET<br>SAN FRANCISCO, CALIFORNIA | JOB<br>#4151 |
| DATE<br>JUL. 19, 1941                                 | 2 <sup>ND</sup> FLOOR PLAN                                                                | SHEET<br>#4  |